


1.0 Perspective  
1:100



Groupie Lot Site Plan  
1:200

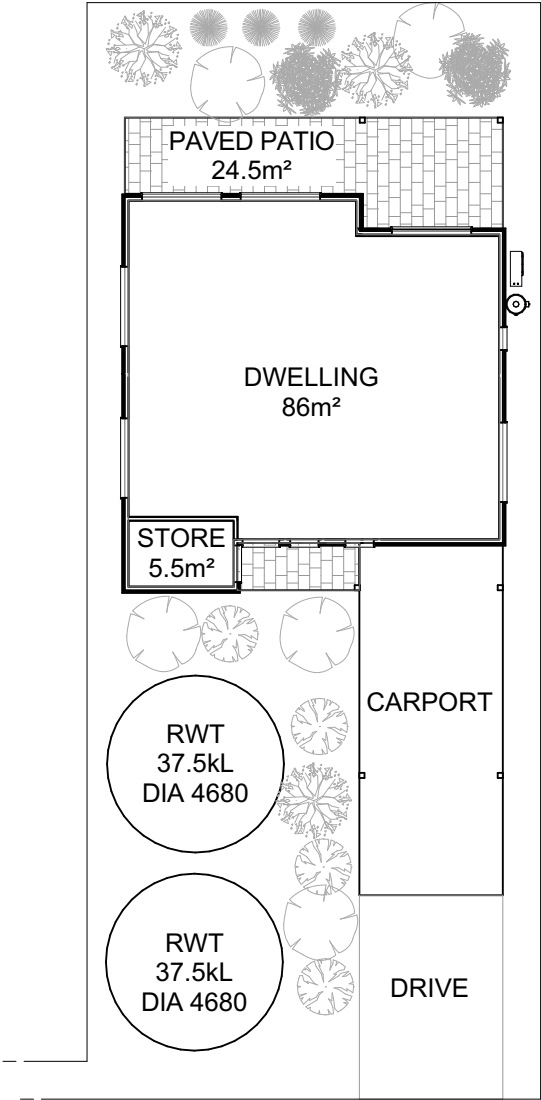

Builder:  
New Earth Pty Ltd  
Brendan Kelly || BC 101 888  
Contact || 0400 321 802 || [brendan@newearthliving.com.au](mailto:brendan@newearthliving.com.au)

Designer:  
Max Groszewski  
Contact || 0434 572 564 || [max@newearthliving.com.au](mailto:max@newearthliving.com.au)

COPYRIGHT NEW EARTH PTY LTD, ALL RIGHTS RESERVED

Drawn | Checked Max G | Brendan K  
Plot Date: 10/03/2025  
Project NO. Banksia - Split Skillion  
Project Status Concept

Client TBC  
Site: TBC

DRAWING TITLE :

General  
Site Plan

PROJECT NAME :


**NEL Plans - Banksia**  
**Split Skillion**

REVISION NO.

**FEB 24**

DRAWING NO.

**SK 004**

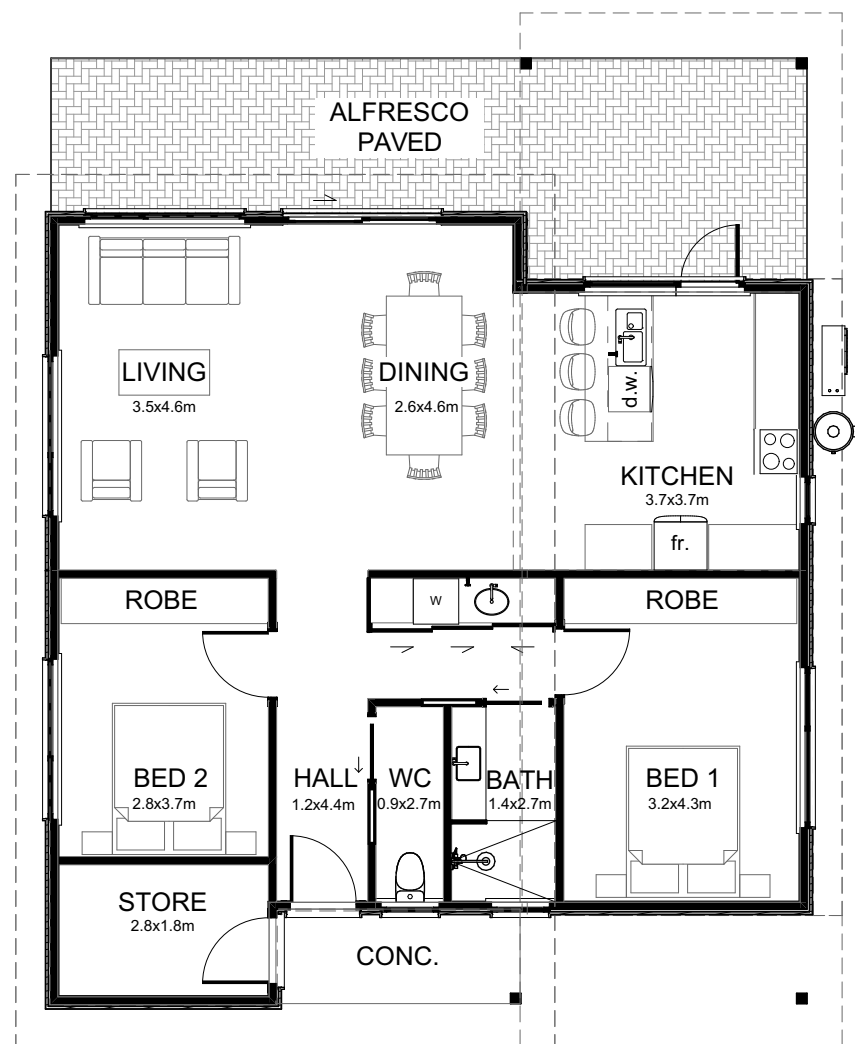

## BANKSIA


### FLOOR AREAS:

LIVING - 86m<sup>2</sup>  
CARPORT - 31m<sup>2</sup>  
ALFRESCO - 24m<sup>2</sup>

### ROOF AREA:

COMBINED - 157m<sup>2</sup>

0. Floor Plan Concept  
1:100

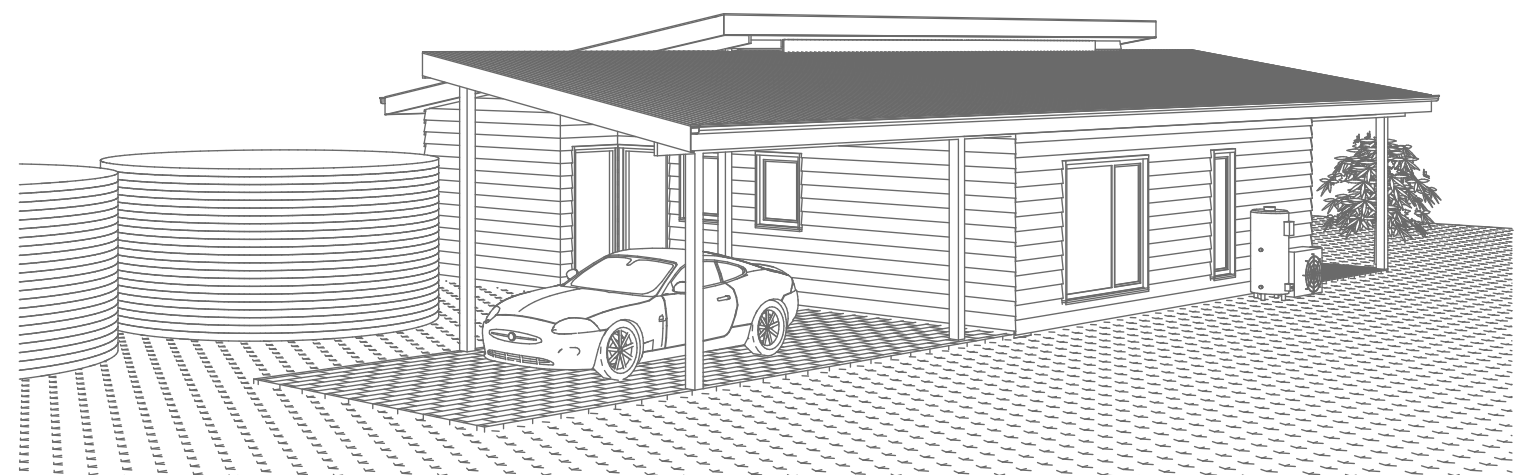

02. Perspective

## BUILD COSTS & MATERIALS

WE ARE AN OPEN MINDED AND ADAPTIVE BUILDING COMPANY. IF YOU HAVE AN IDEA FOR YOUR HOME, WE ARE HAPPY TO WORK WITH YOU TO MAKE IT HAPPEN.

WE HAVE EXPERIENCE IN CONSTRUCTING; TIMBER FRAME, HEMPCRETE, RAMMED EARTH, STRAWBALE, BRICK & REVERSE BRICK VENEER, PASSIV-HAUS, SIPS PANEL, BESPOKE HARDWOOD JOINERY & MUCH MORE.

### PRICES FROM:

70 - 100m<sup>2</sup> HOME : \$4,500/m<sup>2</sup>      125 - 150m<sup>2</sup> HOME : \$4000/m<sup>2</sup>  
100-125m<sup>2</sup> HOME : \$4,250/m<sup>2</sup>      150m<sup>2</sup> + HOME : \$3750/m<sup>2</sup>

### PRICE INCLUSIONS:

SITWORKS, POLISHED CONCRETE, 90mm TIMBER STUD FRAME WALLS w 35mm CAVITY BATTEN, TIMBER CLADDING, PLASTERBOARD INTERNAL LINING w FEATURE PLYWOOD WALL, HIGH PERFORMANCE UPVC DOUBLE GLAZING, CABINETRY & JOINERY, PLUMBING & ELECTRICAL FIXTURES & FITTINGS, HOT WATER SYSTEM, INTERNAL & EXTERNAL PAINTING, DRESSED PINE ALFRESCO/CARPORT FRAMING w PAVING & CONCRETE DRIVEWAY.

### EXCLUSIONS & OFF CONTRACT ITEMS:

RAINWATER TANKS, PUMP & FILTER, GREY WATER SYSTEM, LANDSCAPING & SOLAR PV SYSTEM (PRELAY INCLUDED).

DESIGN, SCOPE & FINISHES MAY BE MODIFIED TO SUIT THE OWNERS NEEDS.

ALL PRICES SUBJECT TO FINAL CONSTRUCTION COSTS, ENGINEERING & MATERIAL SELECTION.



Builder:  
New Earth Pty Ltd  
Brendan Kelly || BC 101 888  
Contact || 0400 321 802 || [brendan@newearthliving.com.au](mailto:brendan@newearthliving.com.au)

Designer:  
Max Groszewski  
Contact || 0434 572 564 || [max@newearthliving.com.au](mailto:max@newearthliving.com.au)

COPYRIGHT NEW EARTH PTY LTD, ALL RIGHTS RESERVED

Drawn | Checked Max G | Brendan K  
Plot Date: 10/03/2025  
Project NO. Banksia - Split Skillion  
Project Status Concept

Client TBC  
Site: TBC

### DRAWING TITLE :

Sketch Plans  
**Ground Floor**

### PROJECT NAME :

**NEL Plans - Banksia**  
**Split Skillion**

### REVISION NO.

**FEB 24**

### DRAWING NO.

**SK 102**

