

(01. Perspective



Builder: New Earth Pty Ltd Brendan Kelly || BC 101 888 Contact || 0400 321 802 || brendan@newearthliving.com.au

Designer: Max Groszewski Contact || 0434 572 564 || max@newearthliving.com.au

434 572 504 max@neweartiniving.com.au	
COPYRIGHT NEW EARTH PTY LTD, ALL RIGHTS RESERVED	

Drawn Checked	Max G Brendan K
Plot Date:	10/03/2025
Project NO.	Banksia - Split Skillion
Project Status	Concept
Client	TBC
Site:	TBC

DRAWING TITLE :

PROJECT NAME :

Site and Location Drawings

NEL Plans - Banksia Gable

A02


DRAWING NO.



REVISION NO.





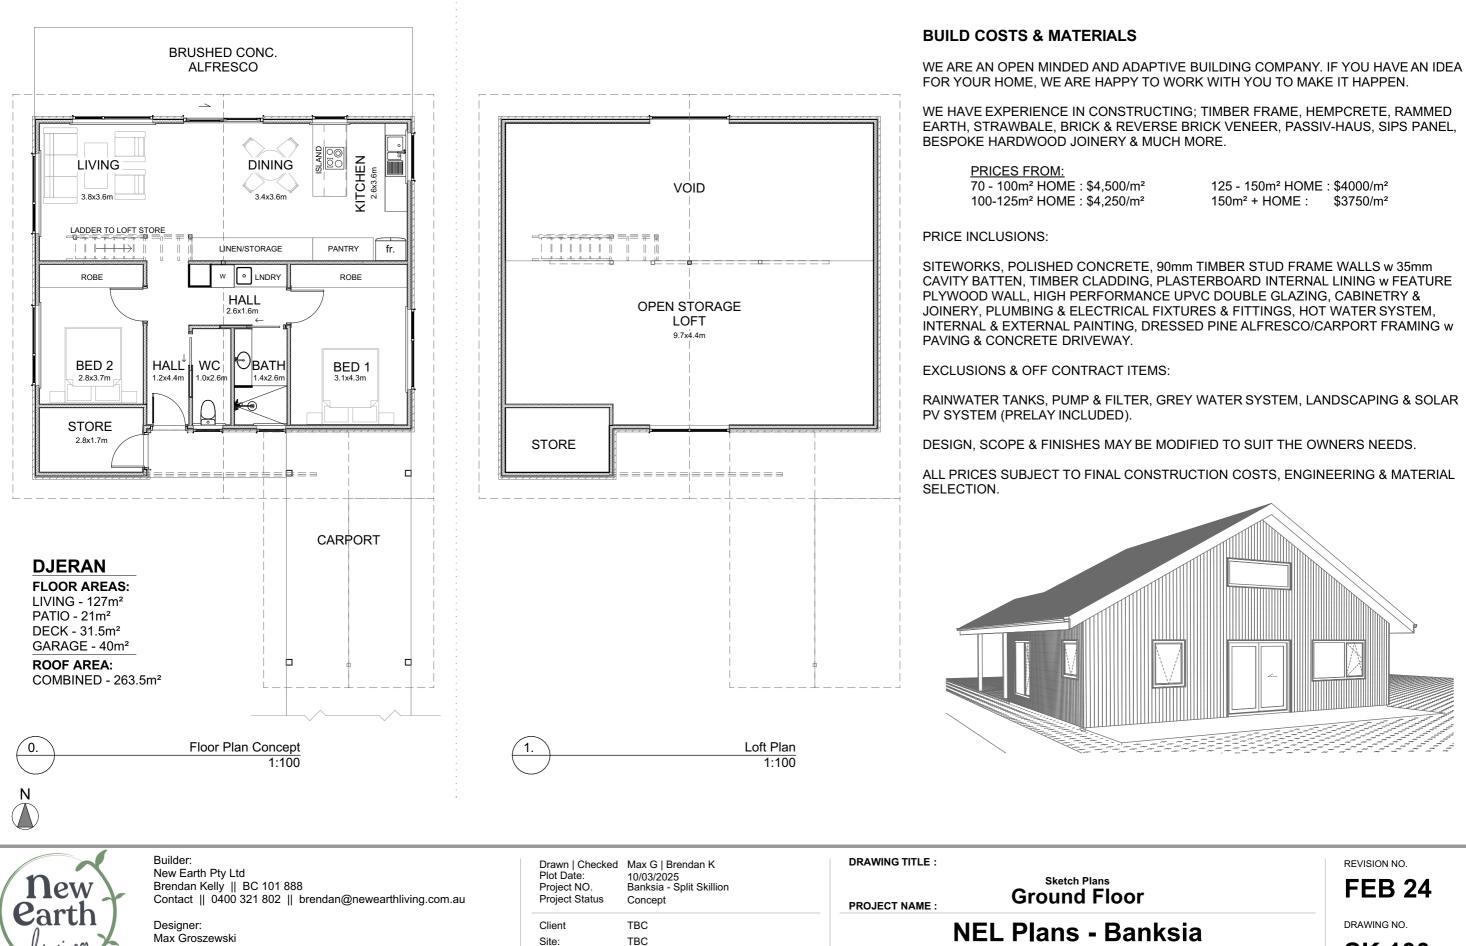

COPYRIGHT I	NEW EARTH	PTY LTD. ALL	RIGHTS	RESERVED

Contact || 0434 572 564 || max@newearthliving.com.au

Gable

SK 100